


K0500332号用地平面图

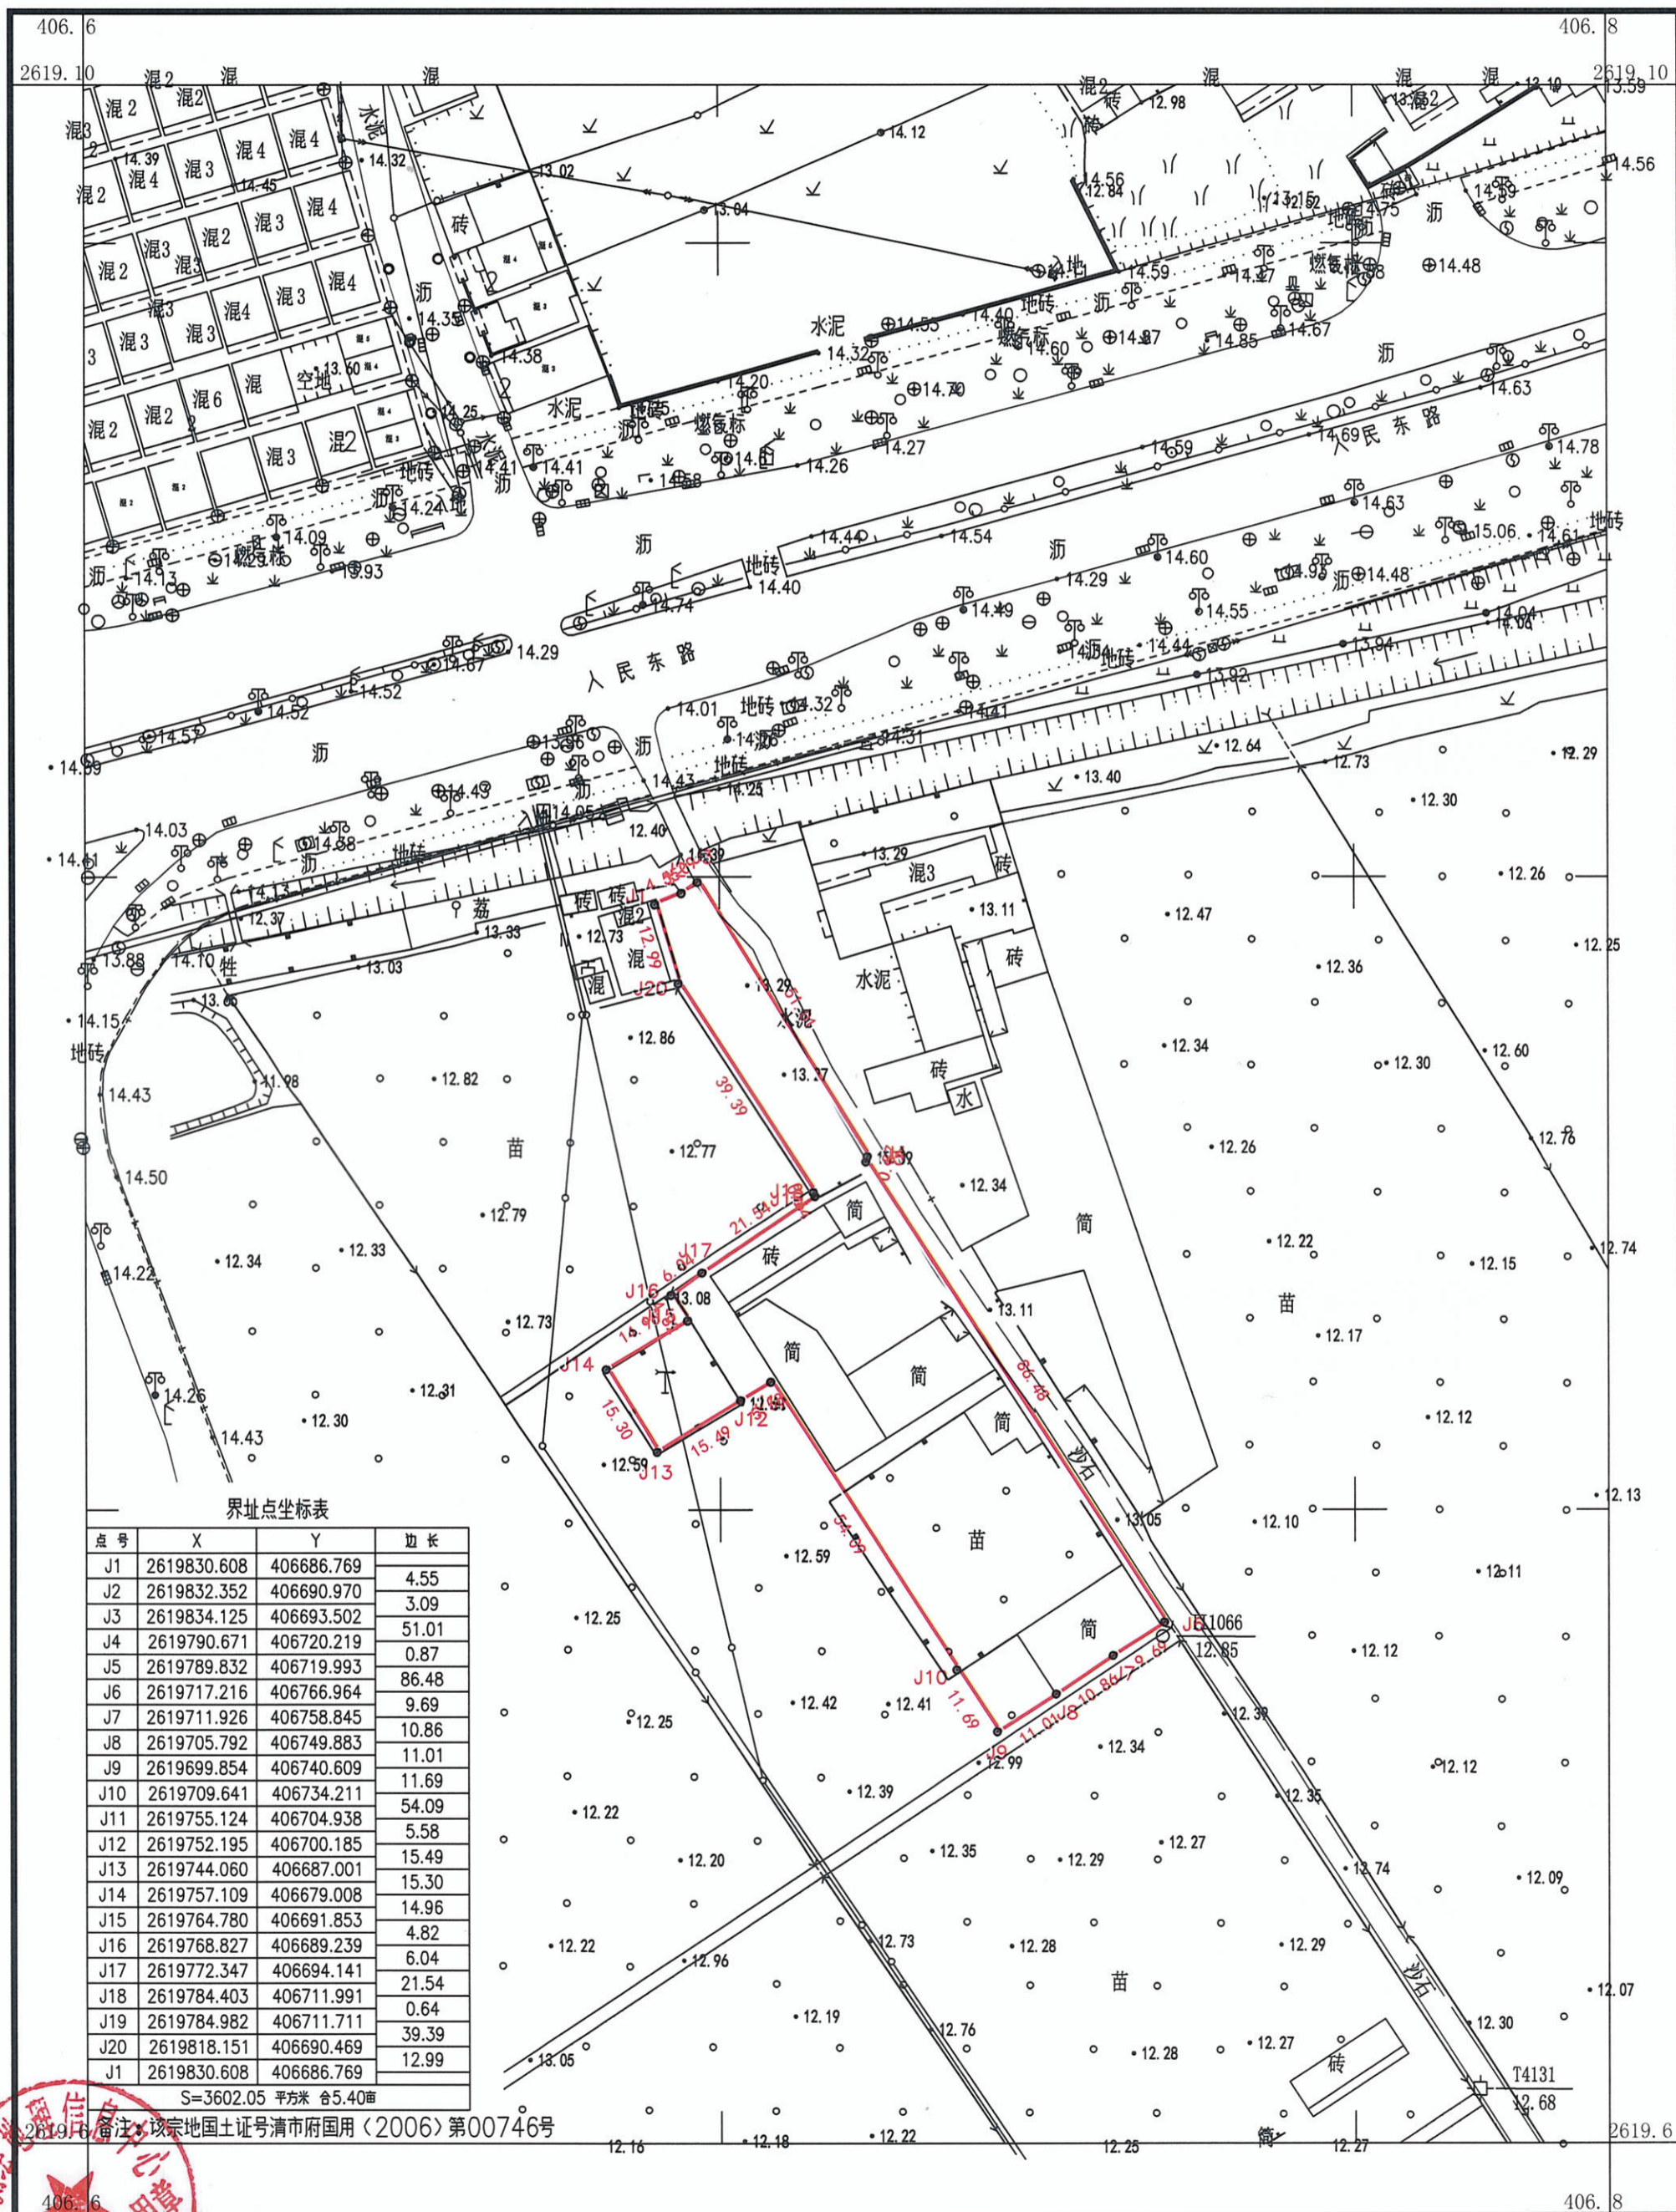

界址点坐标表

点号	X	Y	边长
J1	2619830.608	406686.769	4.55
J2	2619832.352	406690.970	3.09
J3	2619834.125	406693.502	51.01
J4	2619790.671	406720.219	0.87
J5	2619789.832	406719.993	86.48
J6	2619717.216	406766.964	9.69
J7	2619711.926	406758.845	10.86
J8	2619705.792	406749.883	11.01
J9	2619699.854	406740.609	11.69
J10	2619709.641	406734.211	54.09
J11	2619755.124	406704.938	5.58
J12	2619752.195	406700.185	15.49
J13	2619744.060	406687.001	15.30
J14	2619757.109	406679.008	14.96
J15	2619764.780	406691.853	4.82
J16	2619768.827	406689.239	6.04
J17	2619772.347	406694.141	21.54
J18	2619784.403	406711.991	0.64
J19	2619784.982	406711.711	39.39
J20	2619818.151	406690.469	12.99
J1	2619830.608	406686.769	

S=3602.05 平方米 合5.40亩

注：该宗地国土证号清市府国用(2006)第00746号

清远市测绘地理信息中心




1:1000



测量员：孔明
绘图员：杨贤辉
检查员：周永林

2000国家大地坐标系
1985国家高程基准
2017年版图式

K0500333*1号用地平面图

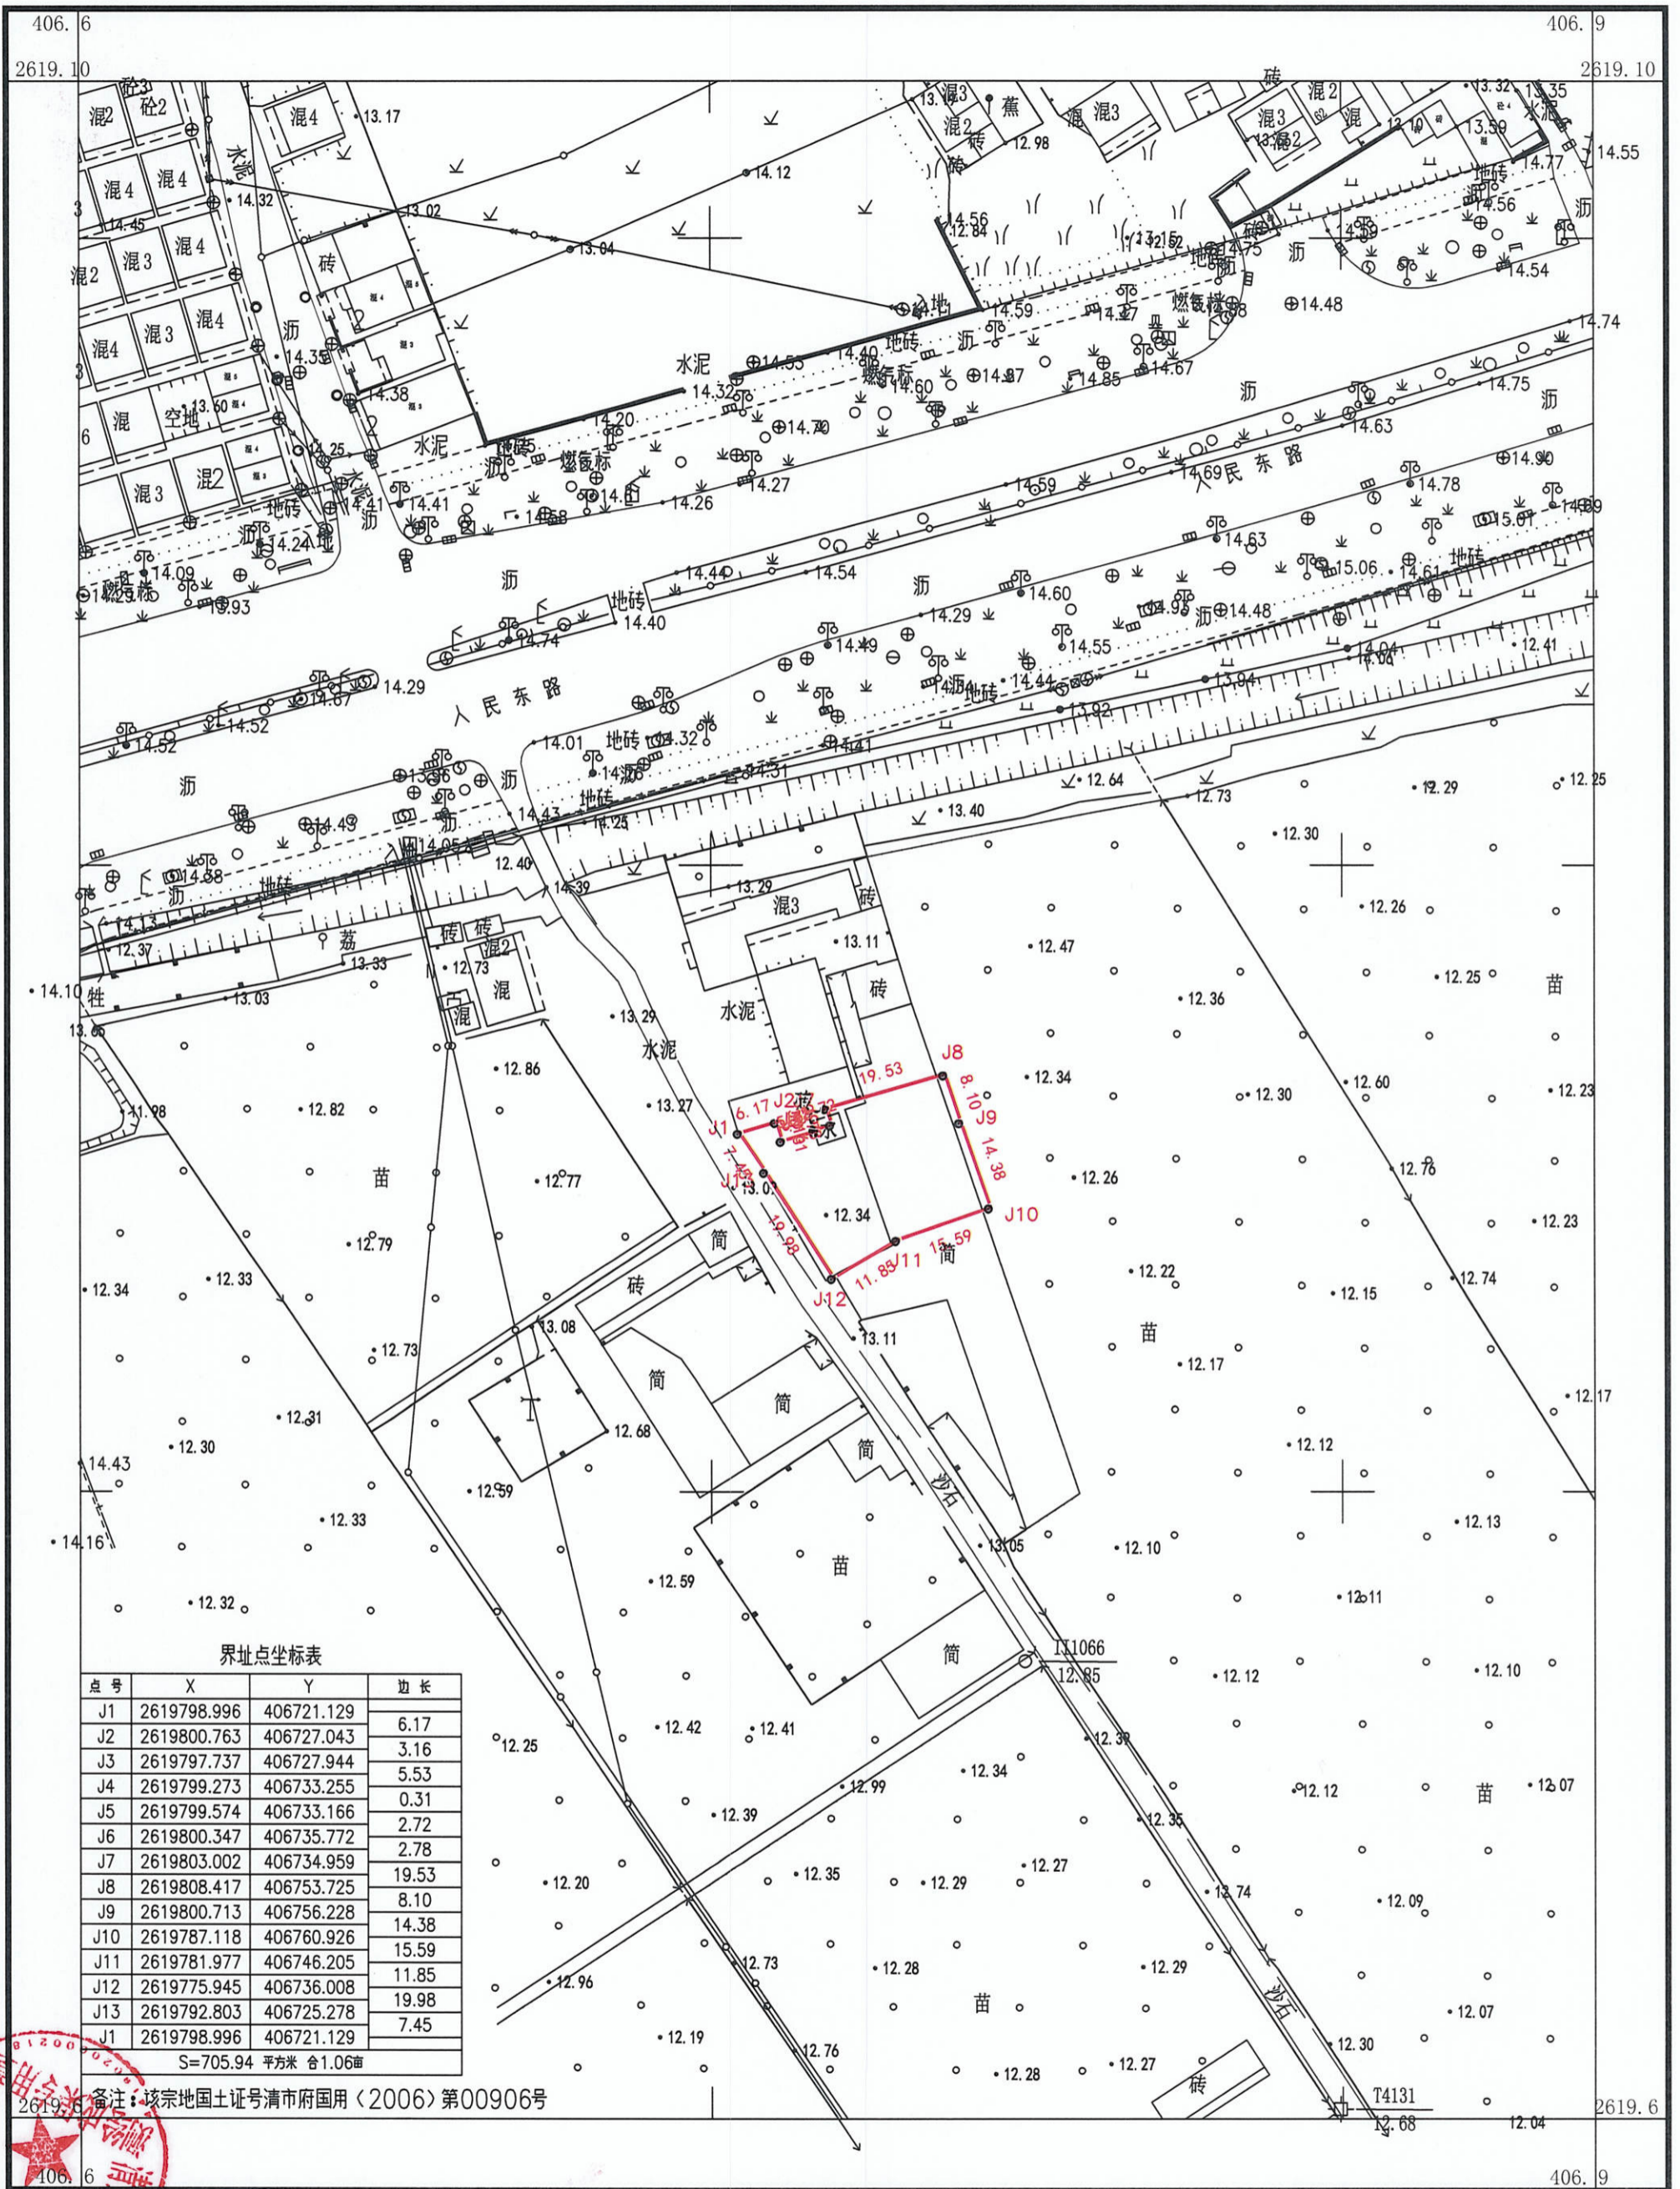

界址点坐标表

点号	X	Y	边长
J1	2619798.996	406721.129	6.17
J2	2619800.763	406727.043	3.16
J3	2619797.737	406727.944	5.53
J4	2619799.273	406733.255	0.31
J5	2619799.574	406733.166	2.72
J6	2619800.347	406735.772	2.78
J7	2619803.002	406734.959	19.53
J8	2619808.417	406753.725	8.10
J9	2619800.713	406756.228	14.38
J10	2619787.118	406760.926	15.59
J11	2619781.977	406746.205	11.85
J12	2619775.945	406736.008	19.98
J13	2619792.803	406725.278	7.45
J1	2619798.996	406721.129	

S=705.94 平方米 合1.06亩

备注：该宗地国土证号清市府国用(2006)第00906号

2000国家大地坐标系
1985国家高程基准
2017年版图式
2019年3月数字化成图

1:1000




测量员：孔明
绘图员：杨贤辉
检查员：周永林

清远市测绘地理信息中心



441802005006GB00318号用地平面图

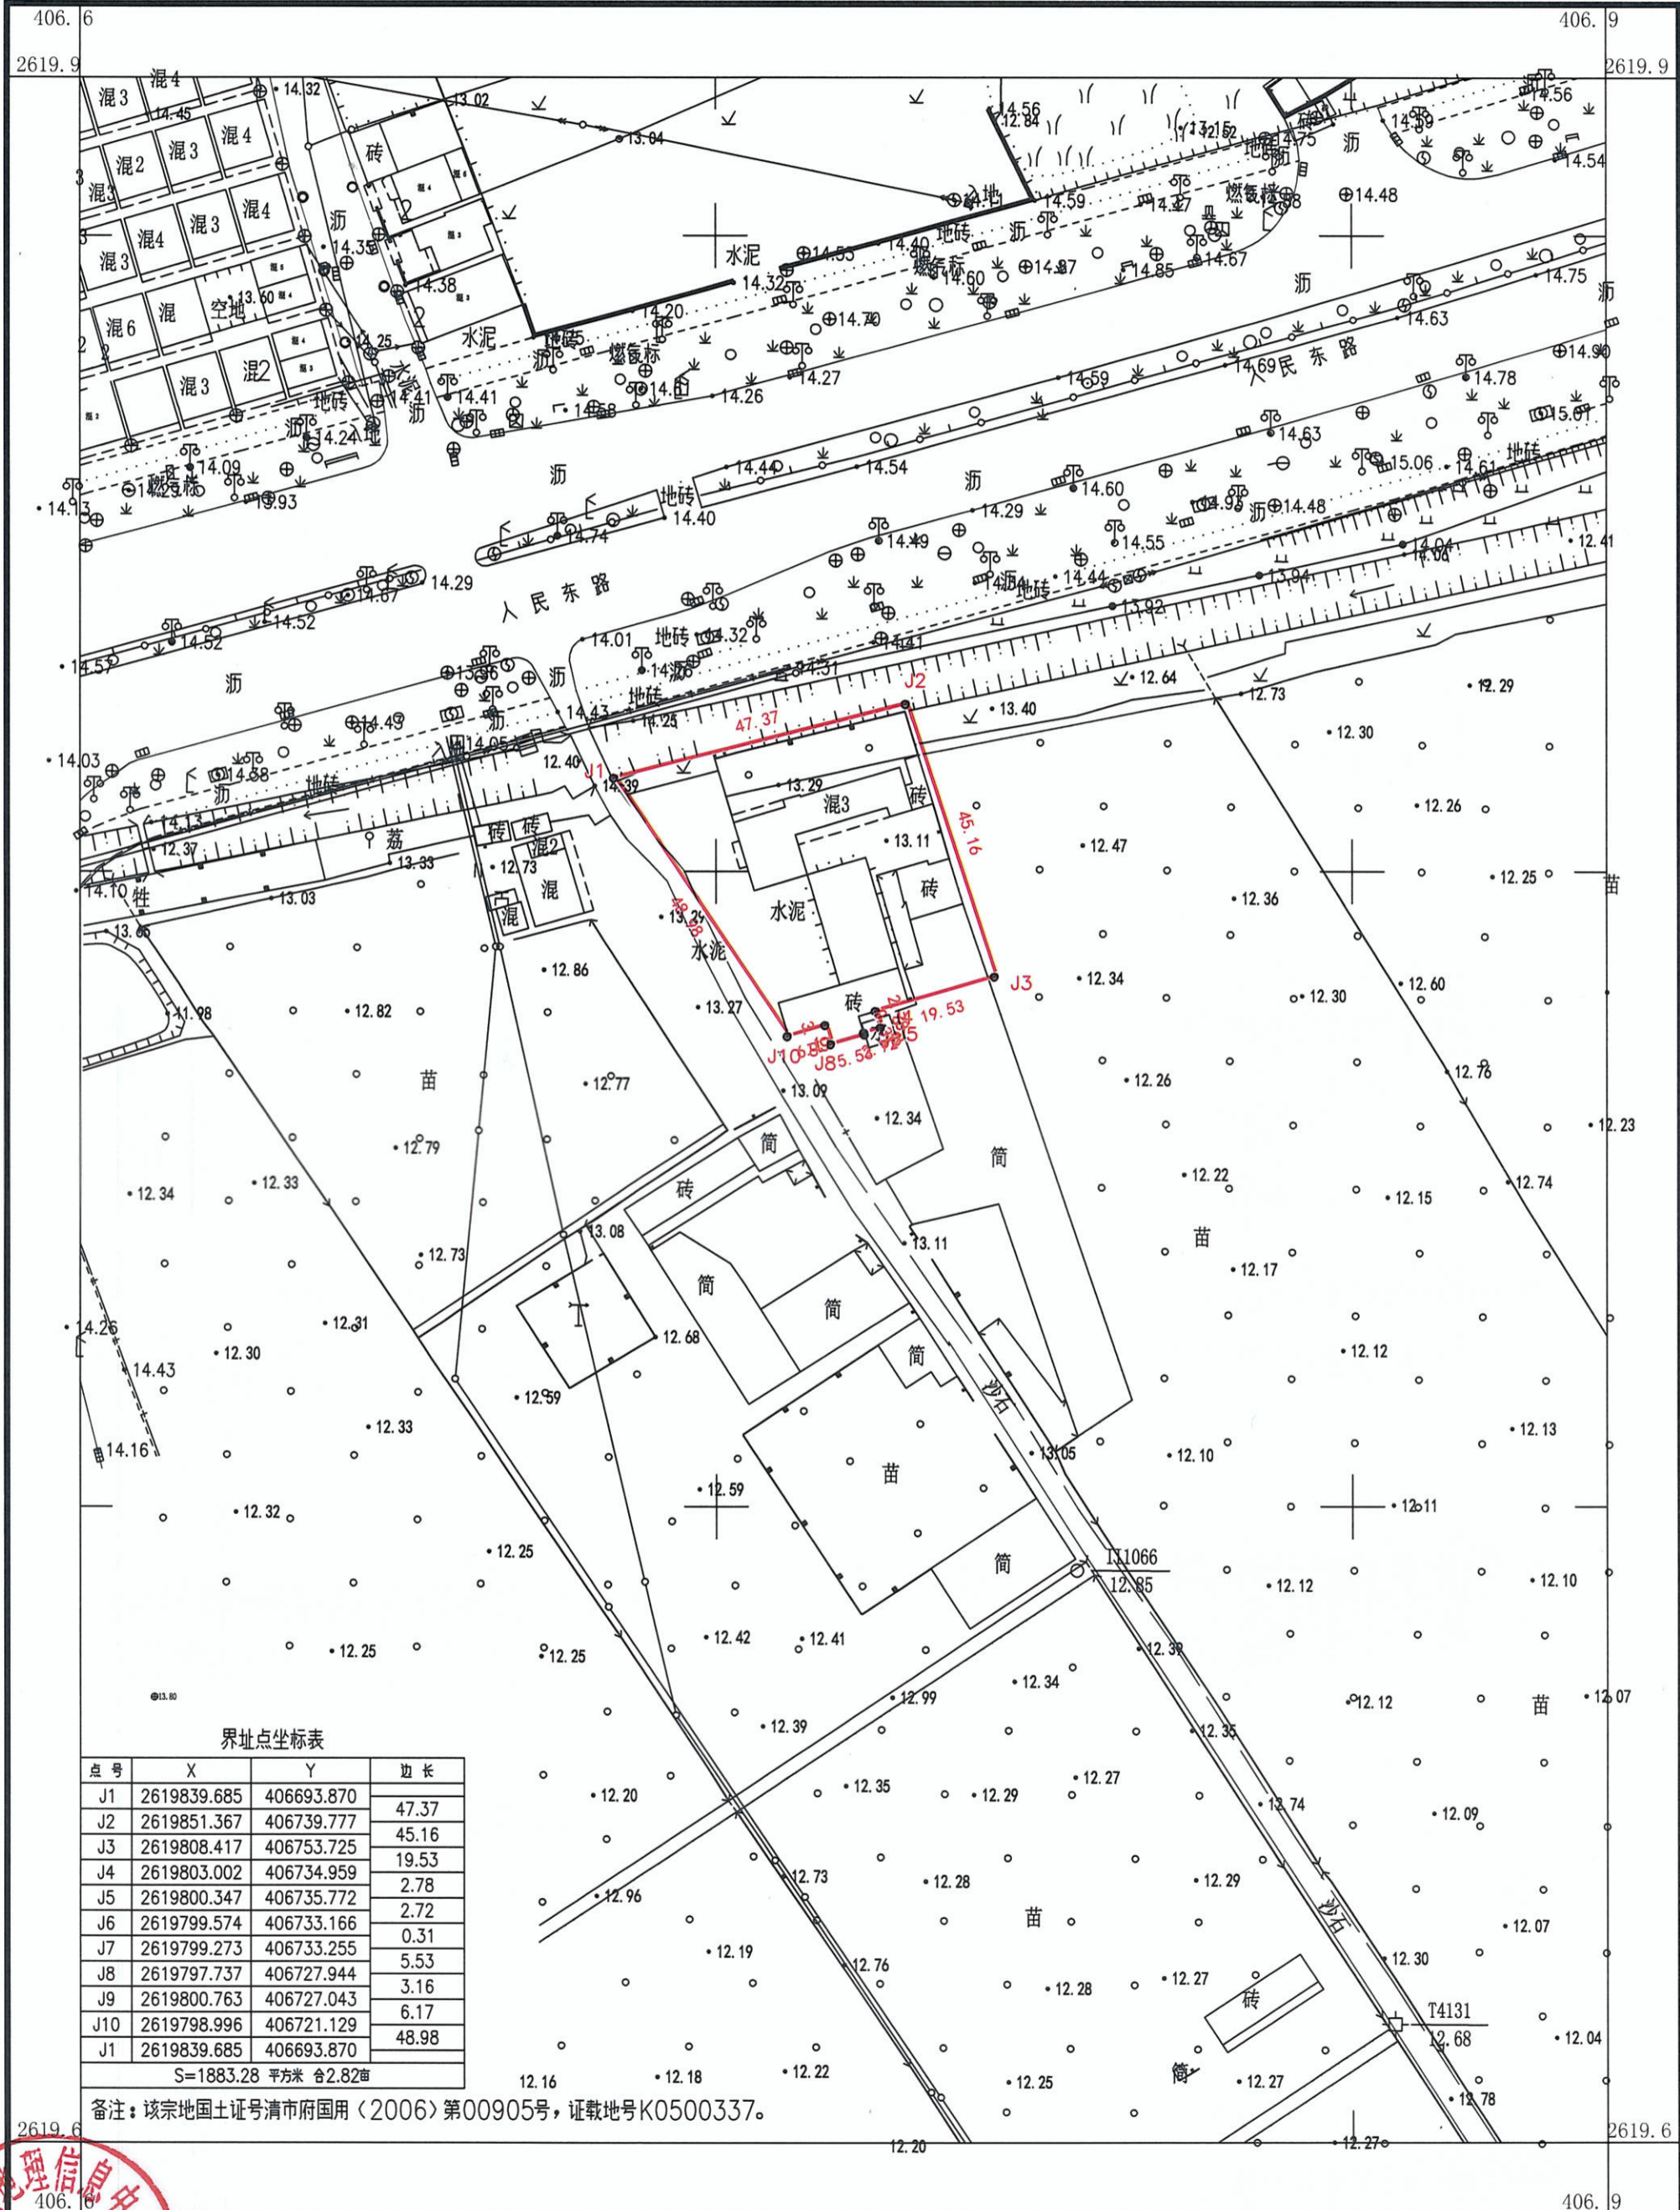

界址点坐标表

点号	X	Y	边长
J1	2619839.685	406693.870	47.37
J2	2619851.367	406739.777	45.16
J3	2619808.417	406753.725	19.53
J4	2619803.002	406734.959	2.78
J5	2619800.347	406735.772	2.72
J6	2619799.574	406733.166	0.31
J7	2619799.273	406733.255	5.53
J8	2619797.737	406727.944	3.16
J9	2619800.763	406727.043	6.17
J10	2619798.996	406721.129	48.98
J1	2619839.685	406693.870	
S=1883.28 平方米 合2.82亩			

备注：该宗地国土证号清市府国用（2006）第00905号，证载地号K0500337。

清远市测绘地理信息中心



2000国家大地坐标系
1985国家高程基准
2017年版图式

1:1000



测量员：孔明
绘图员：杨贤辉
检查员：周永林