


441802005005GB01404用地平面图

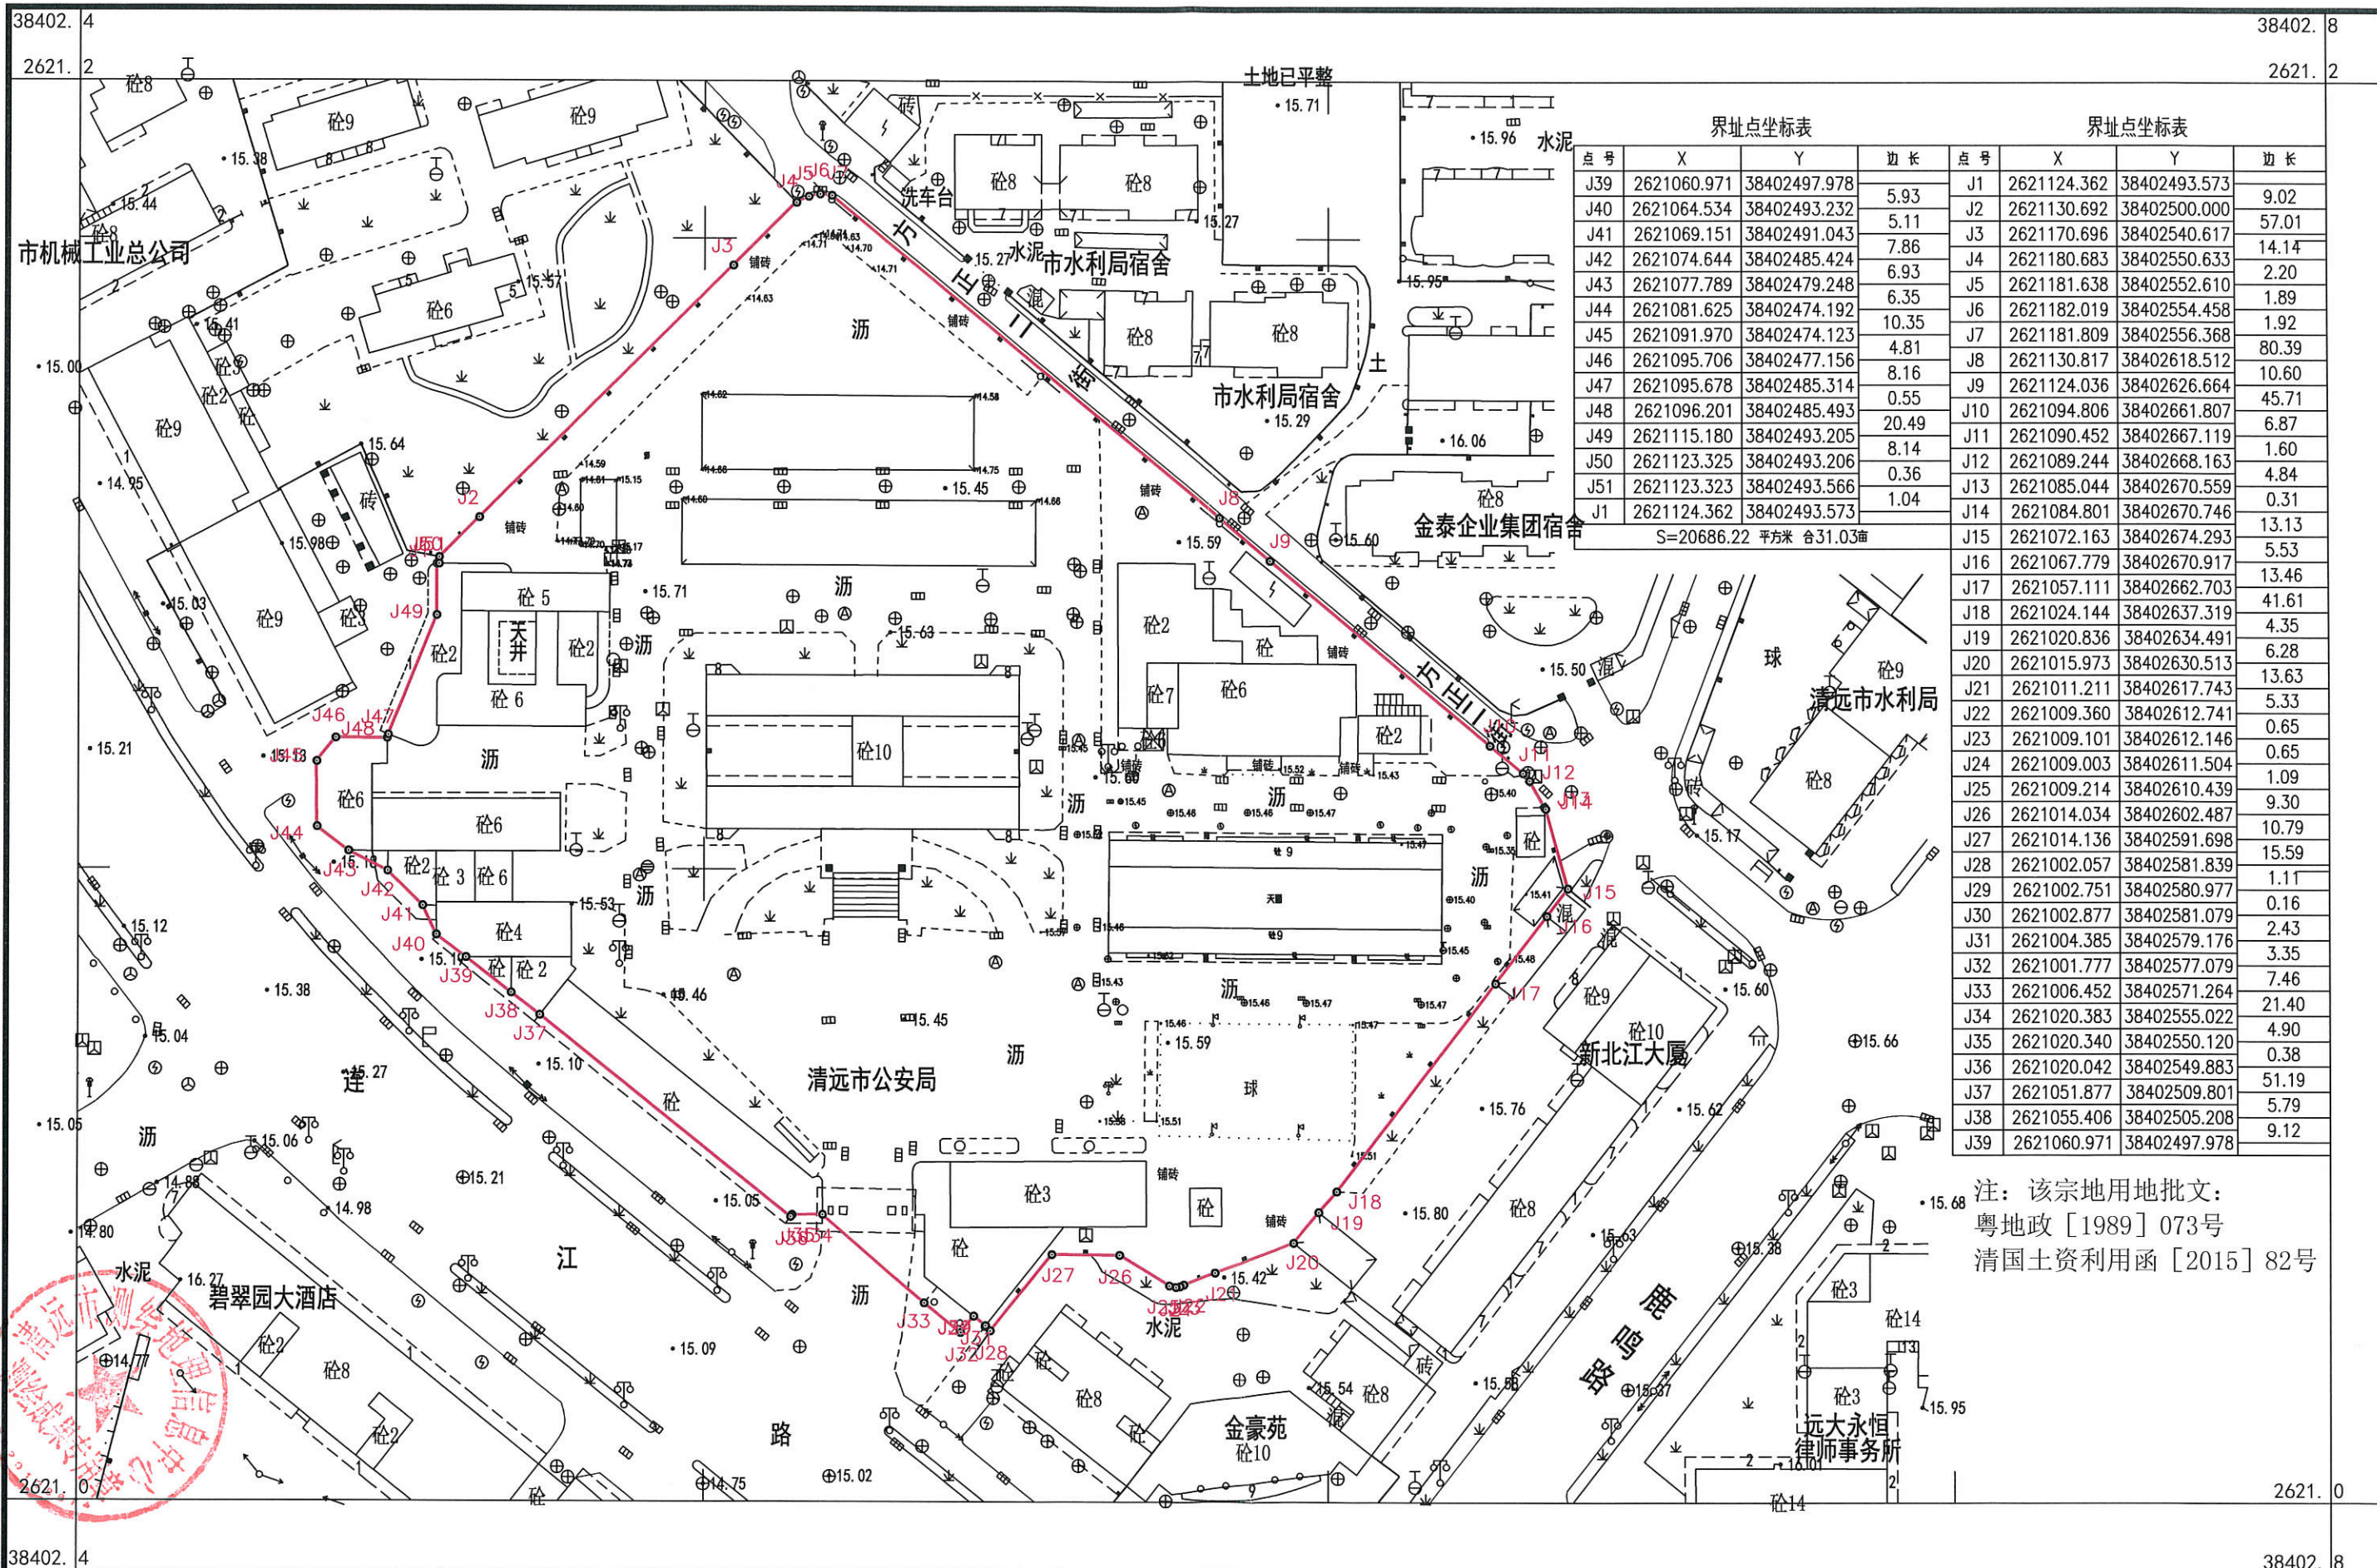

界址点坐标表				界址点坐标表			
点号	X	Y	边长	点号	X	Y	边长
J39	2621060.971	38402497.978	5.93	J1	2621124.362	38402493.573	9.02
J40	2621064.534	38402493.232	5.11	J2	2621130.692	38402500.000	57.01
J41	2621069.151	38402491.043	7.86	J3	2621170.696	38402540.617	14.14
J42	2621074.644	38402485.424	6.93	J4	2621180.683	38402550.633	2.20
J43	2621077.789	38402479.248	6.35	J5	2621181.638	38402552.610	1.89
J44	2621081.625	38402474.192	10.35	J6	2621182.019	38402554.458	1.92
J45	2621091.970	38402474.123	4.81	J7	2621181.809	38402556.368	80.39
J46	2621095.706	38402477.156	8.16	J8	2621130.817	38402618.512	10.60
J47	2621095.678	38402485.314	0.55	J9	2621124.036	38402626.664	45.71
J48	2621096.201	38402485.493	20.49	J10	2621094.806	38402661.807	6.87
J49	2621115.180	38402493.205	8.14	J11	2621090.452	38402667.119	1.60
J50	2621123.325	38402493.206	0.36	J12	2621089.244	38402668.163	4.84
J51	2621123.323	38402493.566	1.04	J13	2621085.044	38402670.559	0.31
J1	2621124.362	38402493.573		J14	2621084.801	38402670.746	13.13
S=20686.22 平方米 合31.03亩				J15	2621072.163	38402674.293	5.53
				J16	2621067.779	38402670.917	13.46
				J17	2621057.111	38402662.703	41.61
				J18	2621024.144	38402637.319	4.35
				J19	2621020.836	38402634.491	6.28
				J20	2621015.973	38402630.513	13.63
				J21	2621011.211	38402617.743	5.33
				J22	2621009.360	38402612.741	0.65
				J23	2621009.101	38402612.146	0.65
				J24	2621009.003	38402611.504	1.09
				J25	2621009.214	38402610.439	9.30
				J26	2621014.034	38402602.487	10.79
				J27	2621014.136	38402591.698	15.59
				J28	2621002.057	38402581.839	1.11
				J29	2621002.751	38402580.977	0.16
				J30	2621002.877	38402581.079	2.43
				J31	2621004.385	38402579.176	3.35
				J32	2621001.777	38402577.079	7.46
				J33	2621006.452	38402571.264	21.40
				J34	2621020.383	38402555.022	4.90
				J35	2621020.340	38402550.120	0.38
				J36	2621020.042	38402549.883	51.19
				J37	2621051.877	38402509.801	5.79
				J38	2621055.406	38402505.208	9.12
				J39	2621060.971	38402497.978	

注：该宗地用地批文：
粤地政[1989]073号
清国土资利用函[2015]82号

清远市测绘地理信息中心

2000国家大地坐标系
1985国家高程基准
GB/T 20257.1-2017版地形图图式
于2021年7月测制

1:1000

测量员：杨贤辉
绘图员：曹劲松
检查员：孔明